



MARLBORO PIKE

FORESTVILLE ROAD

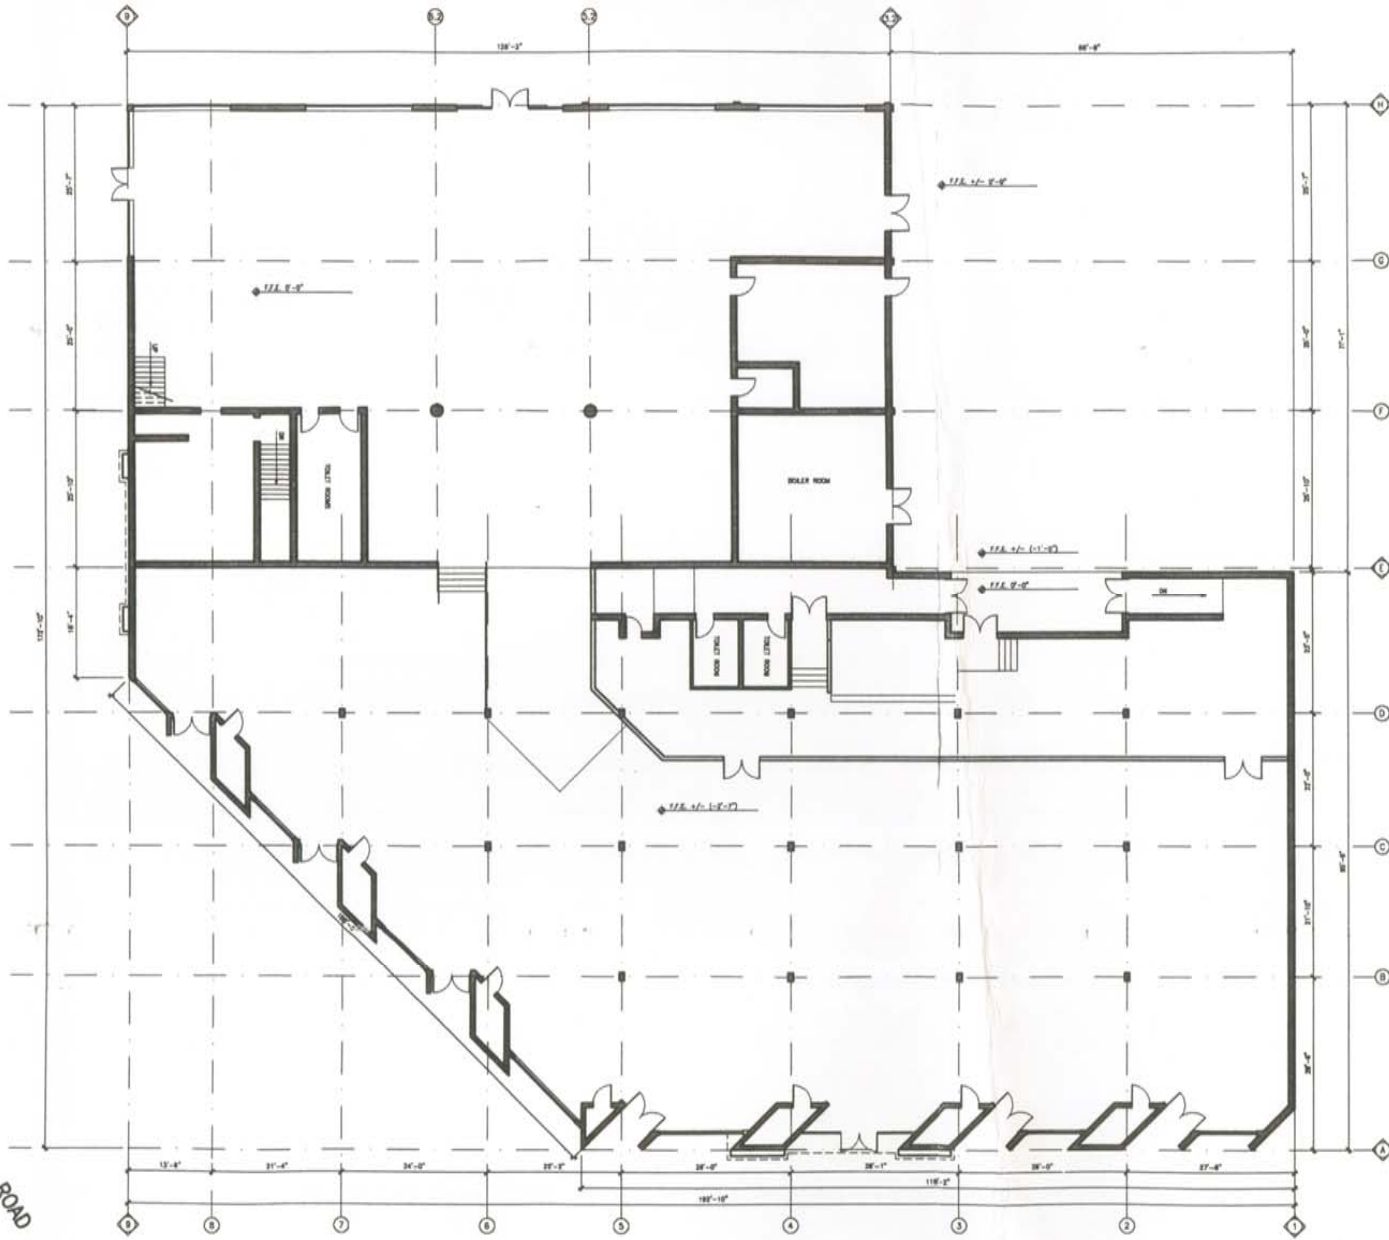

1 FLOOR PLAN
A&T SCALE: 3/32" = 1'-0"

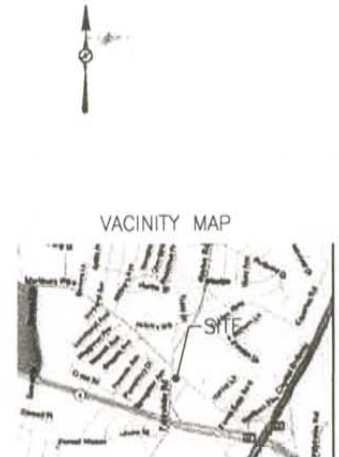

Cowle Associates PC



ARCHITECTS

4400 Woodrow Boulevard NW
Suite 300
Washington, DC 20007
phone 202.342.2778
fax 202.342.2881
email info@cowleassociates.com

PROJECT:

THRIFT STORE
MARLO FORESTVILLE, MD

KEY PLAN

REVISION

REV	DATE	DESCRIPTION
A	1/20/04	REVIEW

DRAWN BY: CM	PROJECT NO:
CHECKED BY: CC	SCALE DATE: 10.20.04
SCALE: 3/32" = 1'-0"	CAD FILE: FLOORPLAN-T
SHEET NAME	

FLOOR PLAN

SHEET NUMBER

A2.2